


NOTE:  
 LOT NUMBERS ARE PLACED IN UPPER  
 RIGHT HAND CORNER FACING CENTER  
 AND INDICATED THUS 

ORIGINAL DWG. OCT. 1926 BY WM. H. EVERS  
 ENGINEERING CO.

CALVARY CEMETERY  
 NORTH PART  
 SECTION 55  
 SCALE 1"=20' B.A.C.  
 REDRAWN  
 JULY 23 1985

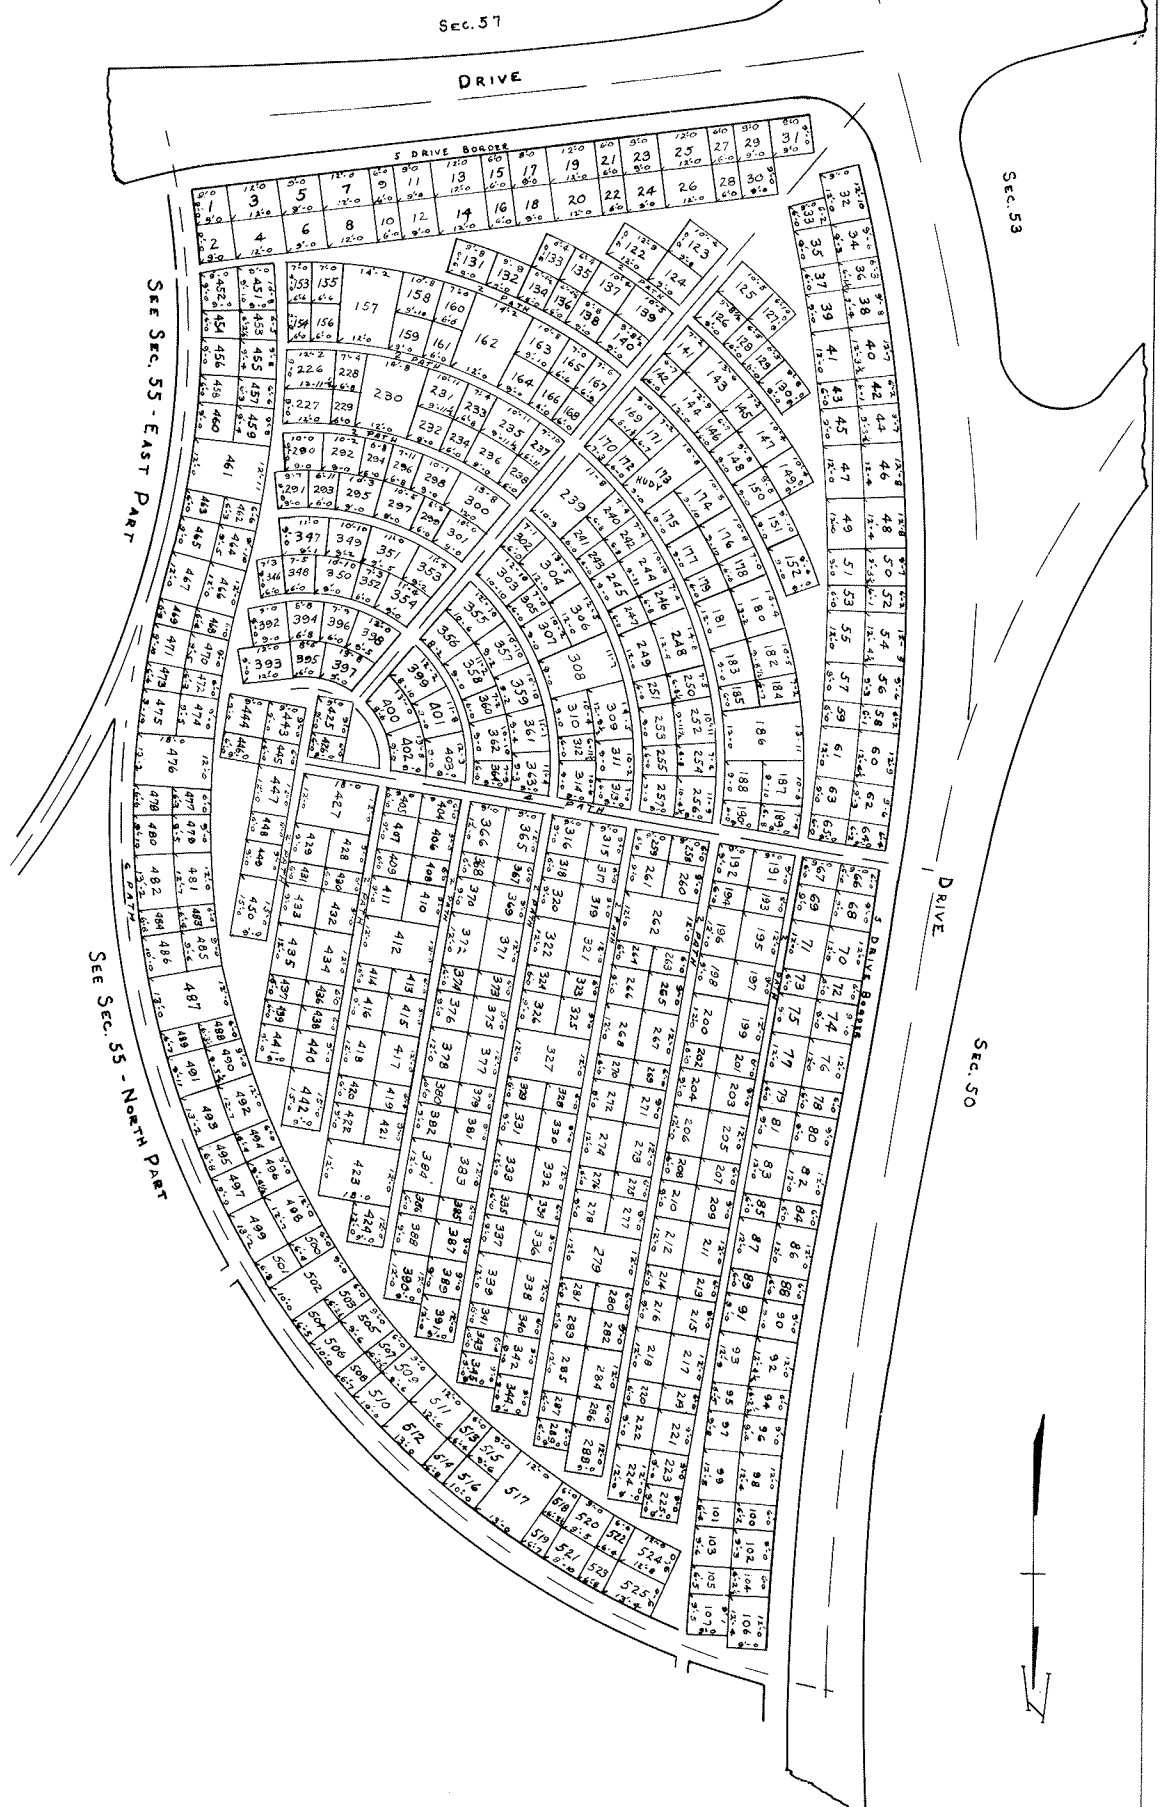



NOTE:  
 LOT NUMBERS ARE PLACED IN  
 THE UPPER RIGHT HAND CORNER  
 AND INDICATED  
 THUS



ORIGINAL DWG. SEPT. 1926 BY WM. H. EVERS  
 ENGINEERING CO.  
**CALVARY CEMETERY**  
**WEST PART**  
**SECTION 55**  
 SCALE 1"=20' R.B.C.  
 REDRAWN  
 JULY, 1965