


SEE SEC 57 WEST PART

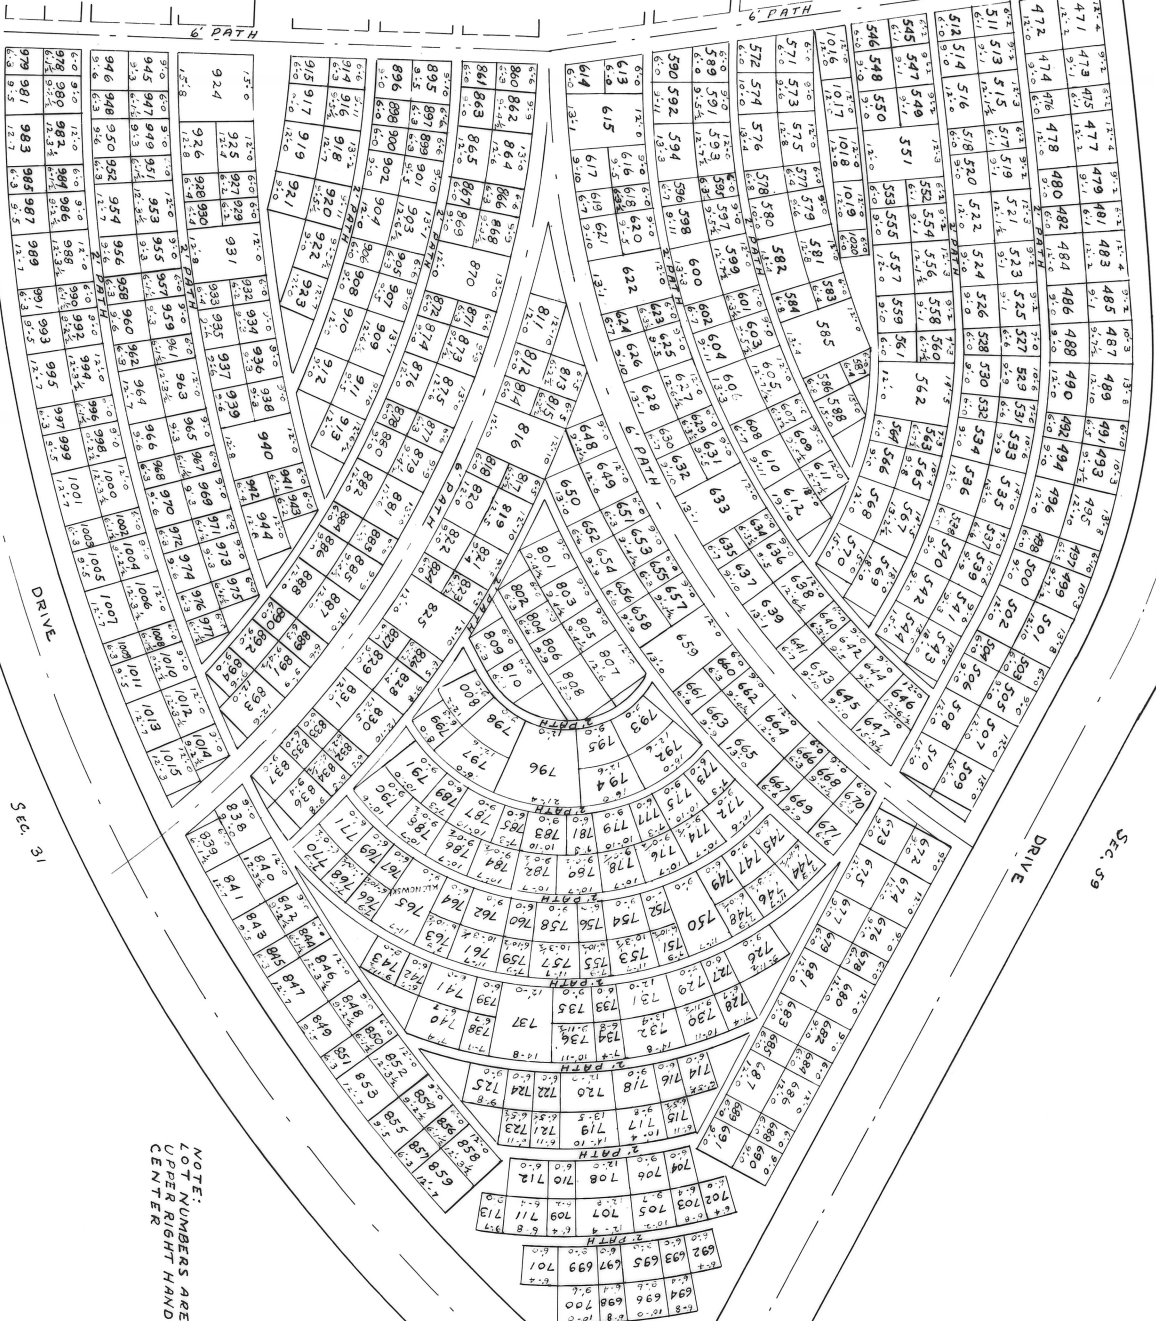

NOTE:
LOT NUMBERS ARE PLACED IN THE
UPPER RIGHT HAND CORNER
FACING

DRIVE

Sec. 51


Sec. 59



ORIGINAL DWG. APRIL, 1936 BY W.M. H.
EVERS ENGINEERING CO.

CALVARY CEMETERY
EAST PART
SECTION 57

SCALE 1"=20' B.B.C.
REDRAWN
AUGUST 1965

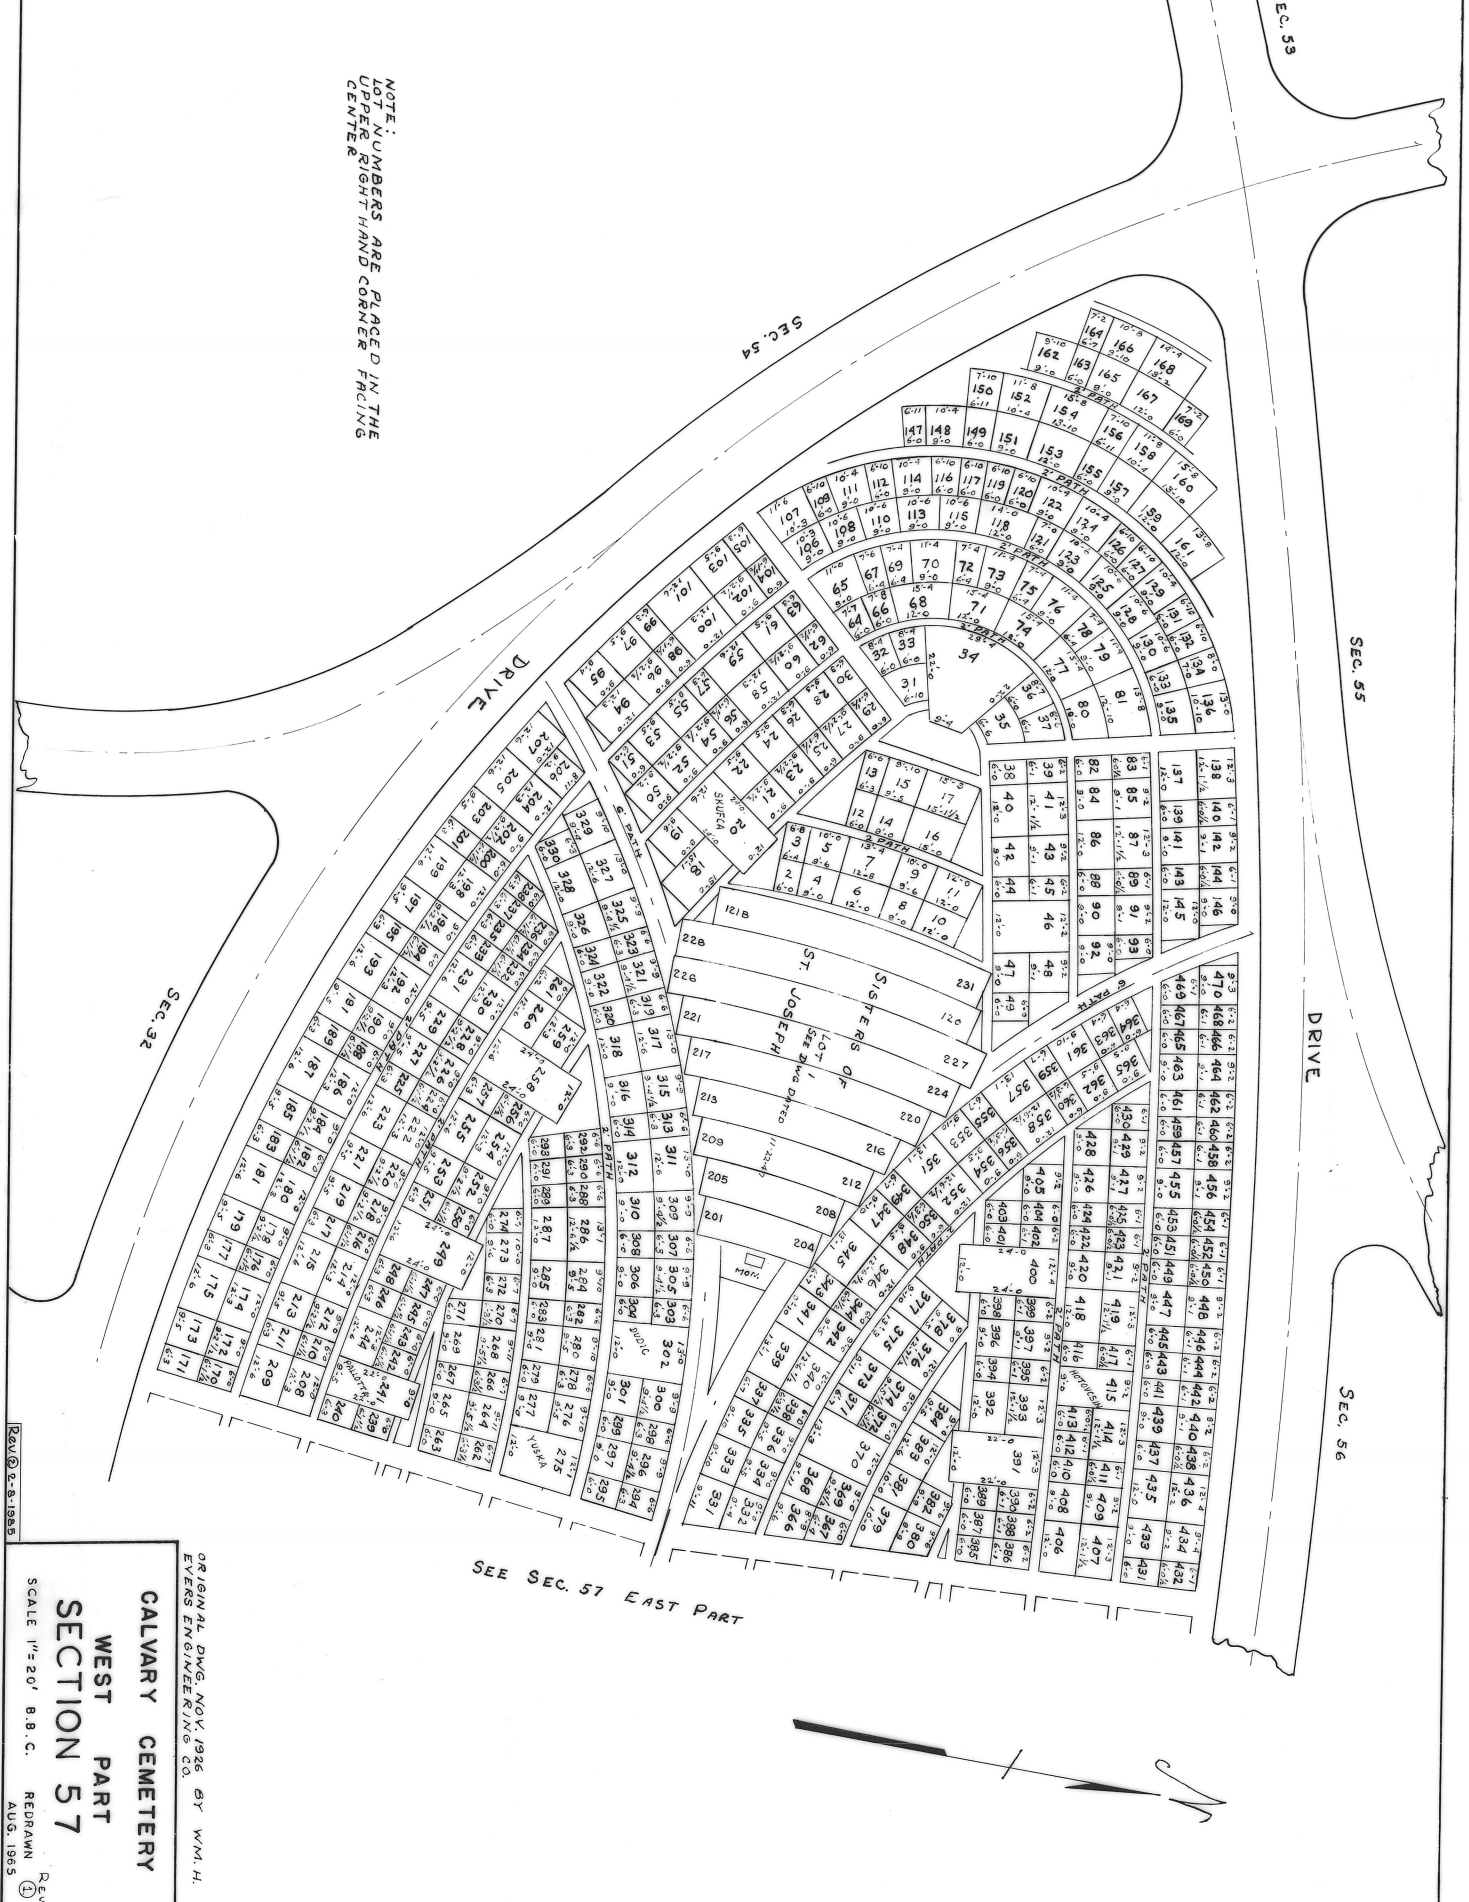

NOTE: NUMBERS ARE PLACED IN THE LOT UPPER RIGHT HAND CORNER FACING CENTER

SEE SEC. 57 EAST PART

ORIGINAL DWG. NOV. 1926 BY W.M.H.
EYERS ENGINEERING CO.
CALVARY CEMETERY
WEST PART
SECTION 57

SCALE 1"=20' 8.8.C.
AUG. 1965
REDRAWN
REV. 11-20