


SEE SOUTH PART

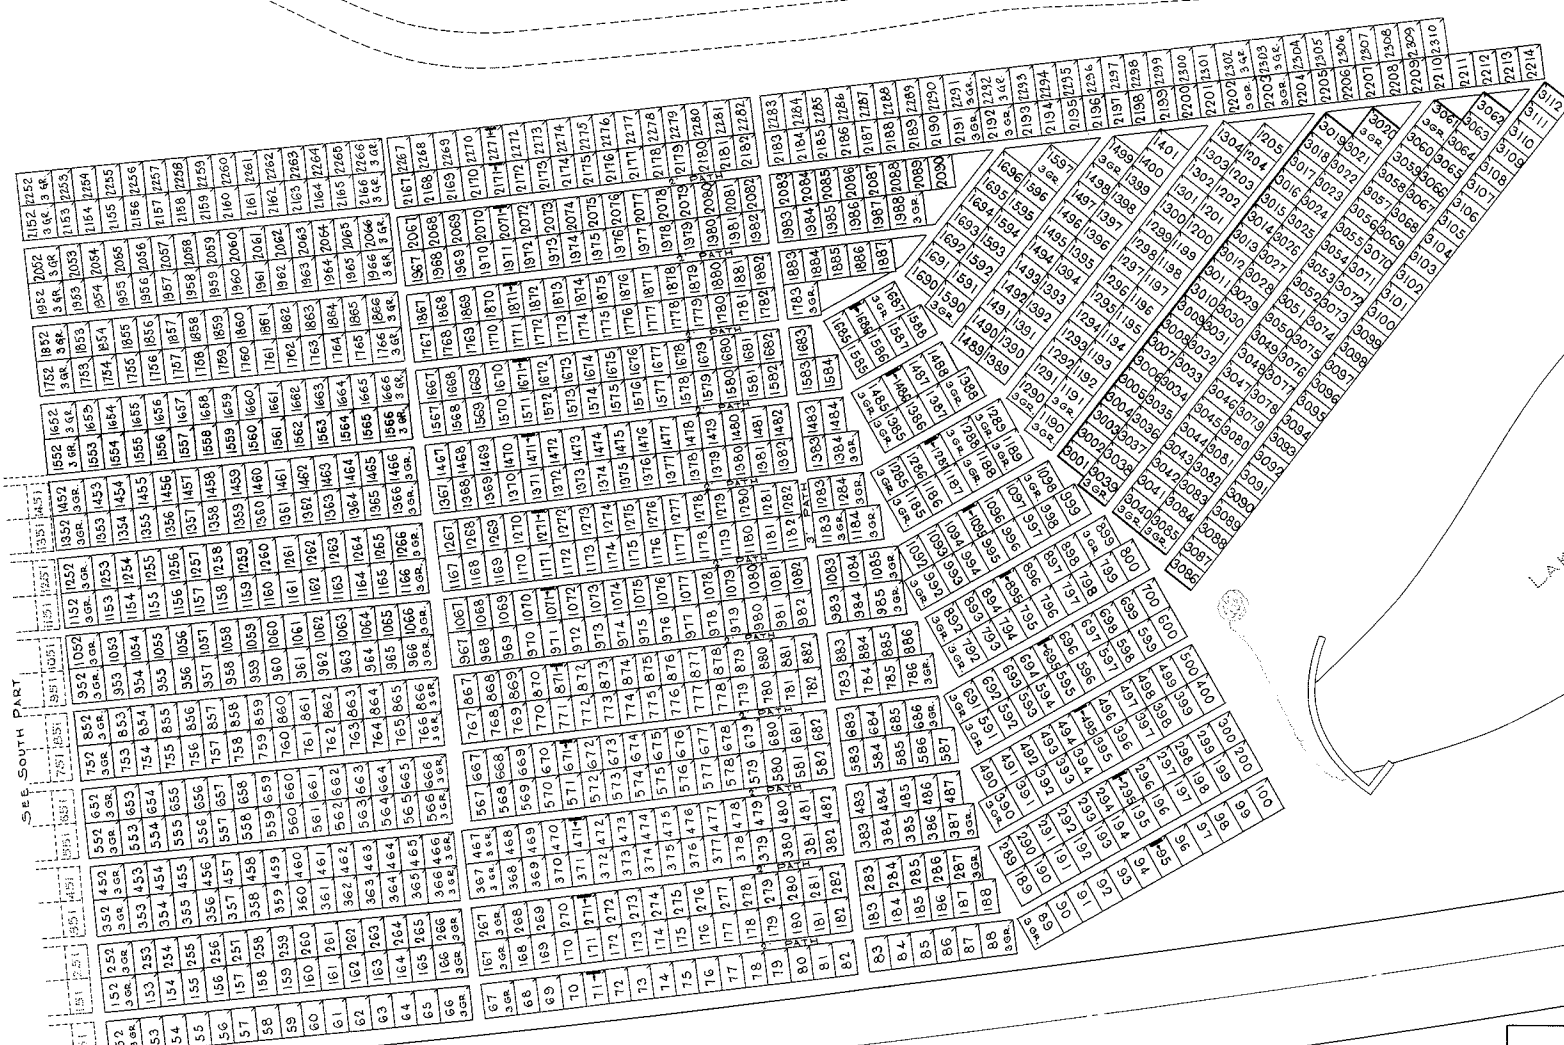

THE LOT NUMBER IS PLACED IN THE UPPER RIGHT HAND CORNER OF LOTS AS YOU FACE THE LOTS AND IS INDICATED THUS ↗

LOCATION OF GRAVE MARKERS SHOWN THUS ↕

ARROW INDICATES DIRECTION GRAVE MARKER WILL FACE.

ALL LOTS ARE 2 GRAVE LOTS EXCEPT WHERE OTHERWISE NOTED

LOT SUMMARY
 1074 2 GR LOTS
 1063 2 GR LOTS
 1172 TOTAL LOTS

ALL SOULS CEMETERY
 NORTH PART
 SECTION 18



THE LOT NUMBER IS PLACED IN THE UPPER RIGHT HAND CORNER OF LOTS AS YOU FACE THE LOTS AND IS INDICATED THUS [Diagram showing a lot with the number in the top right corner]

LOCATION OF GRAVE MARKERS SHOWN [Diagram showing a lot with an arrow pointing to a grave marker] ARROW INDICATES DIRECTION GRAVE MARKERS WILL FACE.

ALL LOTS ARE 2 GRAVE LOTS EXCEPT WHERE OTHERWISE NOTED.

653 2 GR.
106 3 GR.
777 3 GR.

ALL SOULS CEMETERY
SOUTH PART
SECTION 18
SCALE 1" = 20' G. C. A. MAR. 1961