



KEY MAP OF ENTIRE SECTION



SEC 15

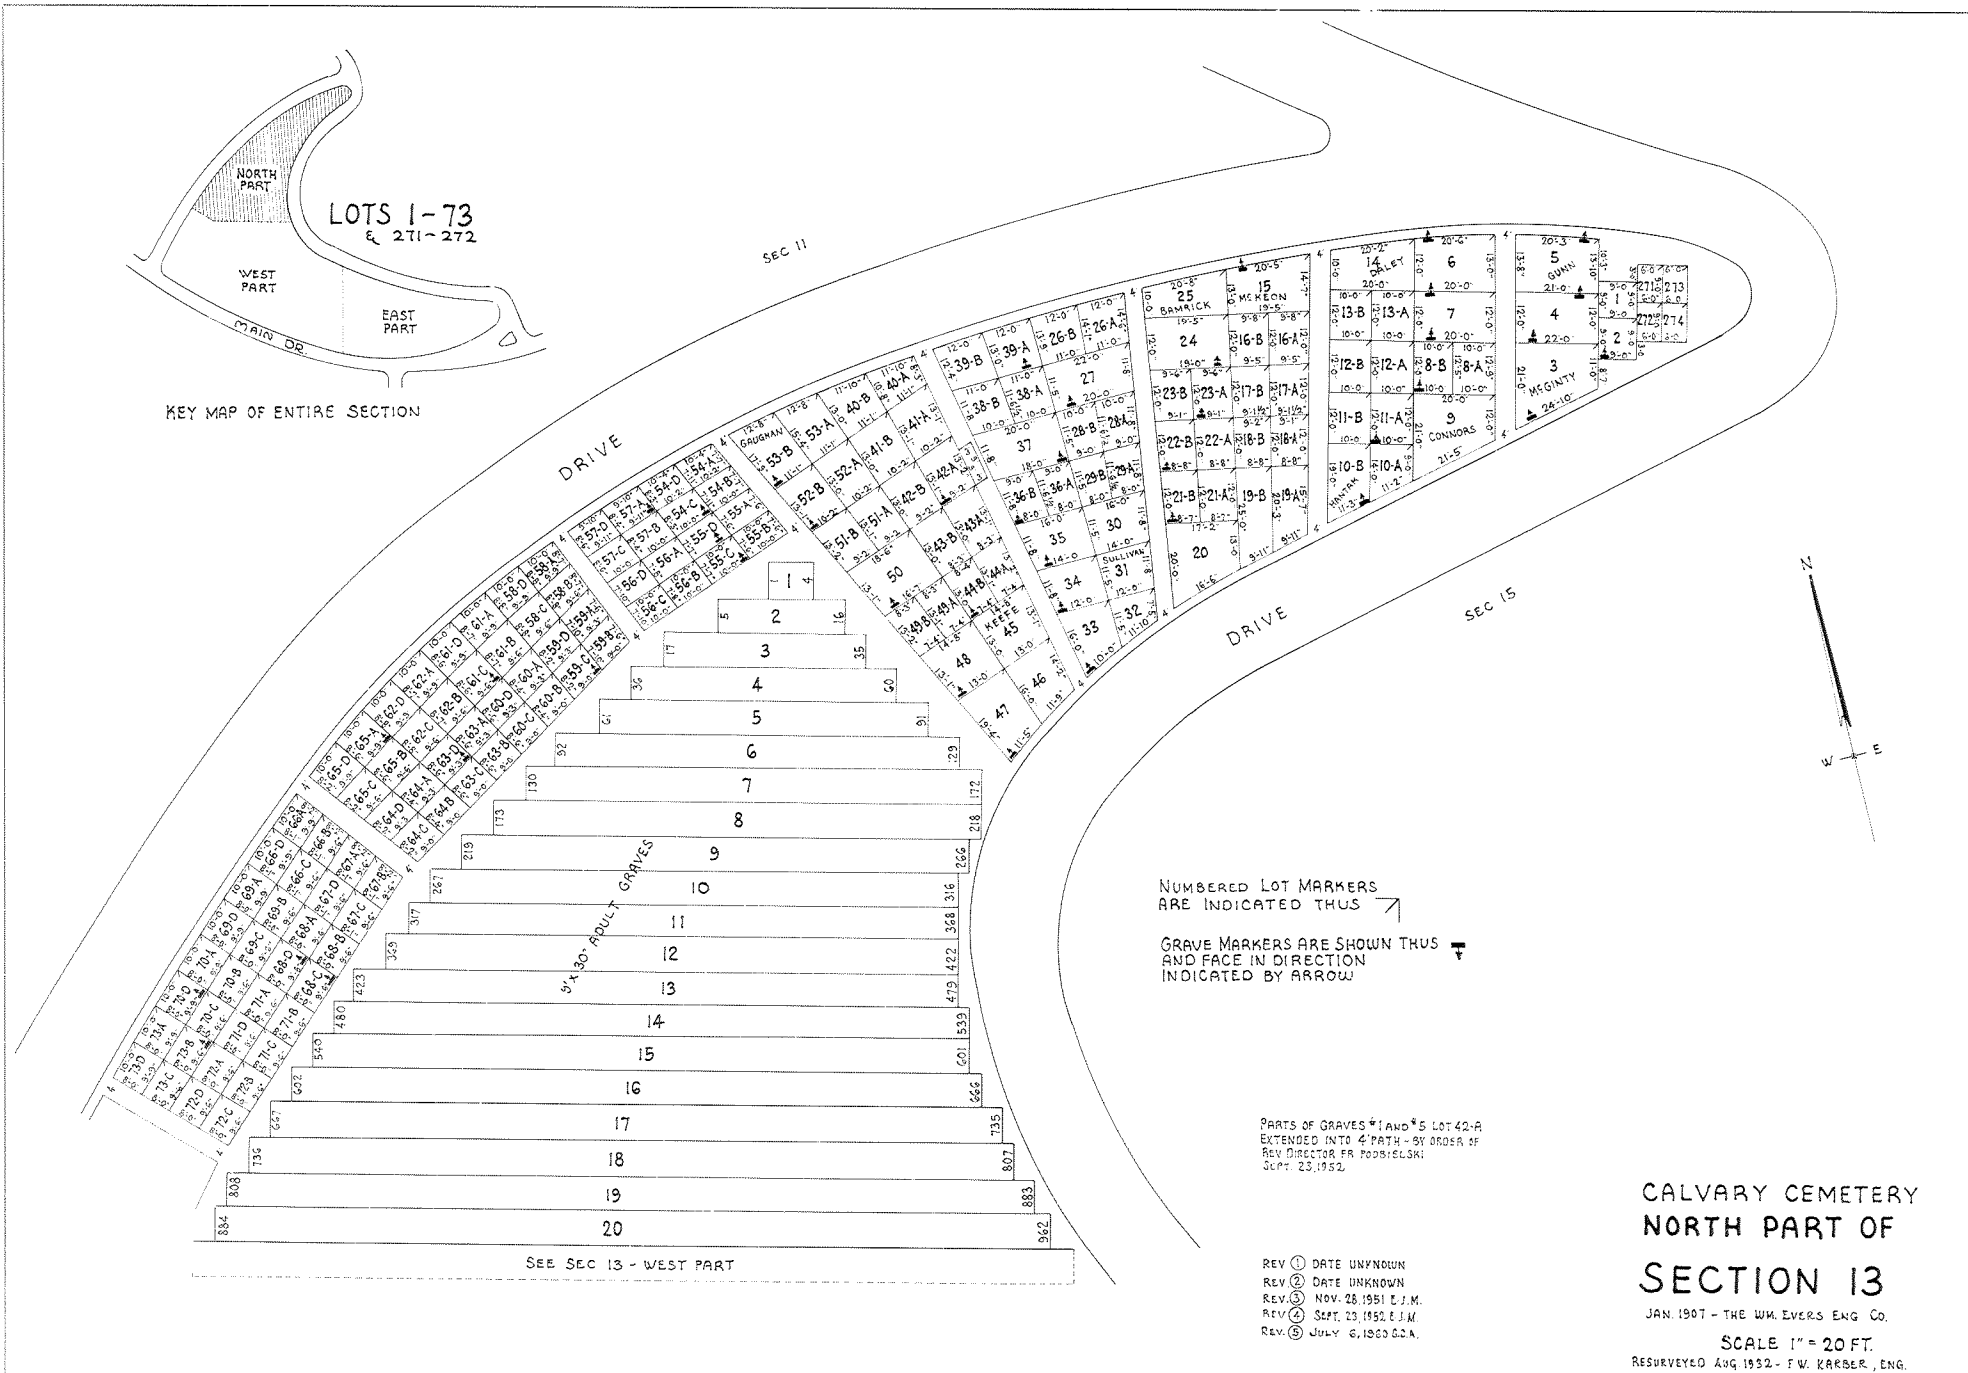

SEE SEC 13 - WEST PART

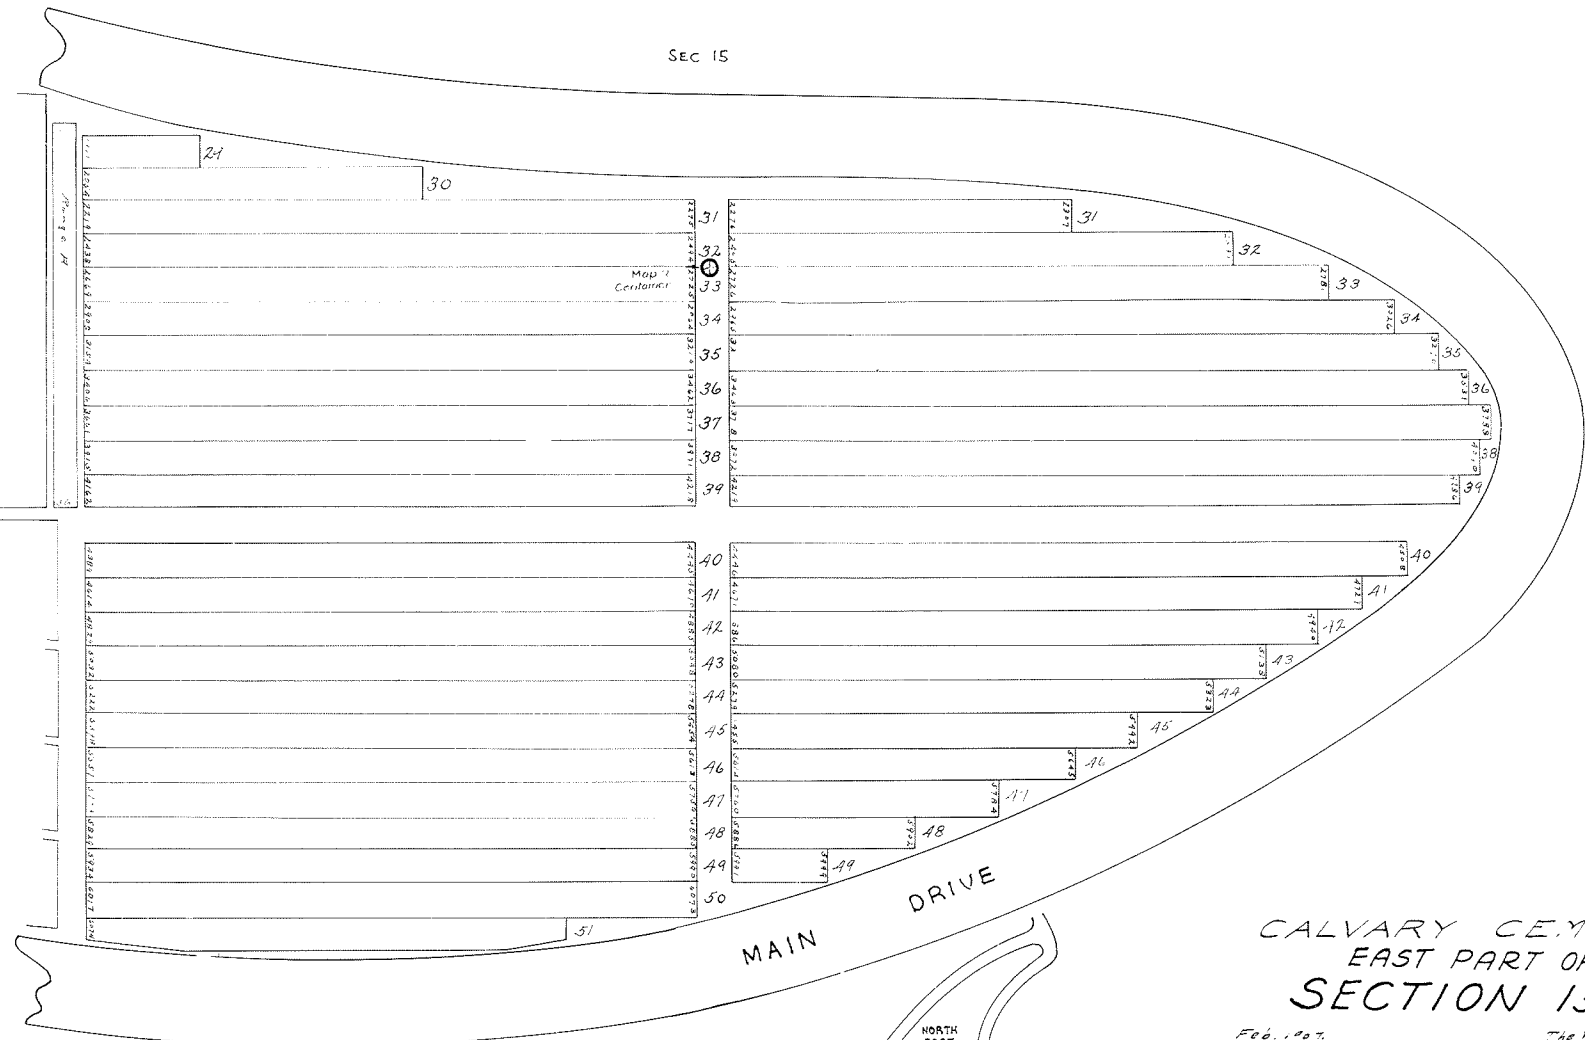


MAIN DRIVE

CALVARY CEMETERY
 EAST PART OF
 SECTION 13

FEB. 1907.
 REV. 11-28-51 E.T.M.

The W. H. Evers Eng. Co.
 SCALE 1" = 20 FEET

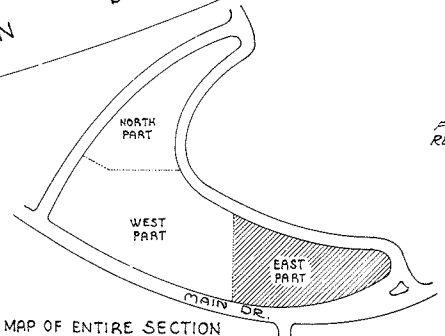

KEY MAP OF ENTIRE SECTION

CALVARY CEMETERY
WEST PART OF
SECTION 13

DEC. 1905-JAN. 1907- THE WM. EVERS ENG. CO.
RESURVEYED-AUG. 1932 - F. W. KARDER, ENG.

SCALE 1" = 20 FT.

REV. ① DATE UNKNOWN
REV. ② NOV. 28-1951 E. J. M.

SEE SEC. 13 NORTH PART

21

RANGE B

22

23

24

25

26

27

28

29

30

31

32

33

34

35

36

37

38

39

9' x 30' ADULT GRAVES

9' x 30' ADULT GRAVES



Sec. 11

DRIVE

DRIVE

SEC. 15

EAST PART

SEE SEC. 13

LOTS 74-270

NORTH PART

WEST PART

EAST PART

MAIN DRIVE

MAIN DRIVE

DRIVE

SEC. 14

NUMBERED LOT MARKERS
ARE INDICATED THUS ↗

GRAVE MARKERS ARE SHOWN THUS ▽
AND FACE IN DIRECTION
INDICATED BY ARROW

KEY MAP OF ENTIRE SECTION