



MILL CREEK CHANNEL

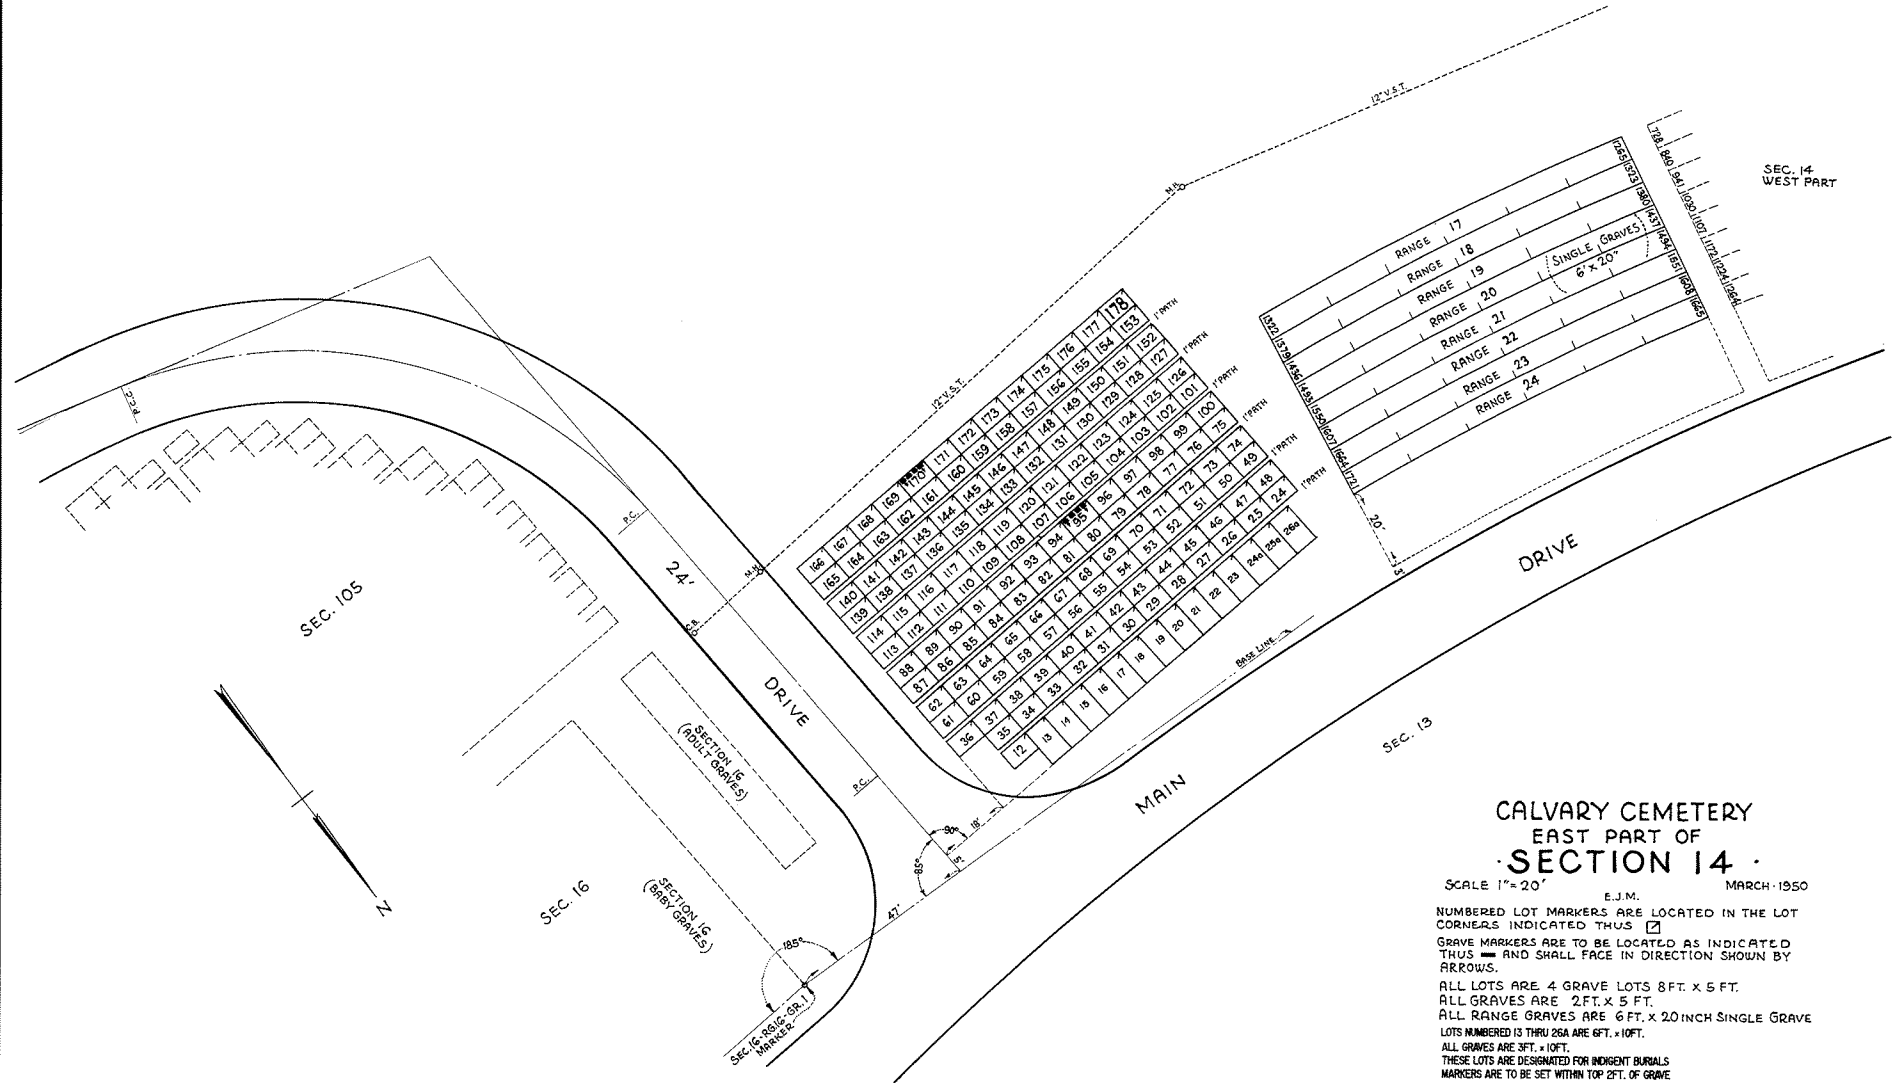

TOP OF BANK

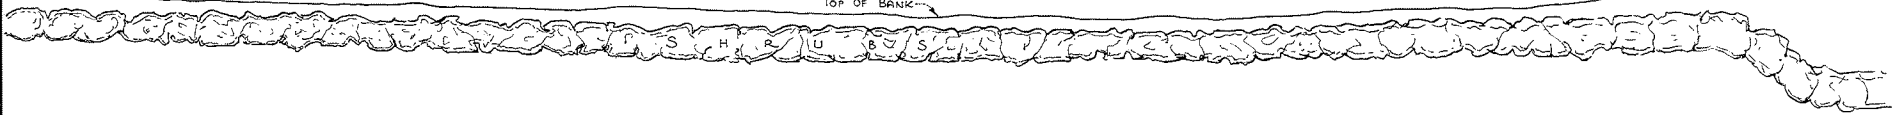


CALVARY CEMETERY EAST PART OF SECTION 14

SCALE 1" = 20' MARCH 1950

E. J. M.
NUMBERED LOT MARKERS ARE LOCATED IN THE LOT CORNERS INDICATED THUS [] GRAVE MARKERS ARE TO BE LOCATED AS INDICATED THUS — AND SHALL FACE IN DIRECTION SHOWN BY ARROWS.

ALL LOTS ARE 4 GRAVE LOTS 8 FT. X 5 FT.
ALL GRAVES ARE 2 FT. X 5 FT.
ALL RANGE GRAVES ARE 6 FT. X 20 INCH SINGLE GRAVE
LOTS NUMBERED 13 THRU 26A ARE 6 FT. X 10 FT.

ALL GRAVES ARE 3 FT. X 10 FT.
THESE LOTS ARE DESIGNATED FOR INDIGENT BURIALS
MARKERS ARE TO BE SET WITHIN TOP 2 FT. OF GRAVE

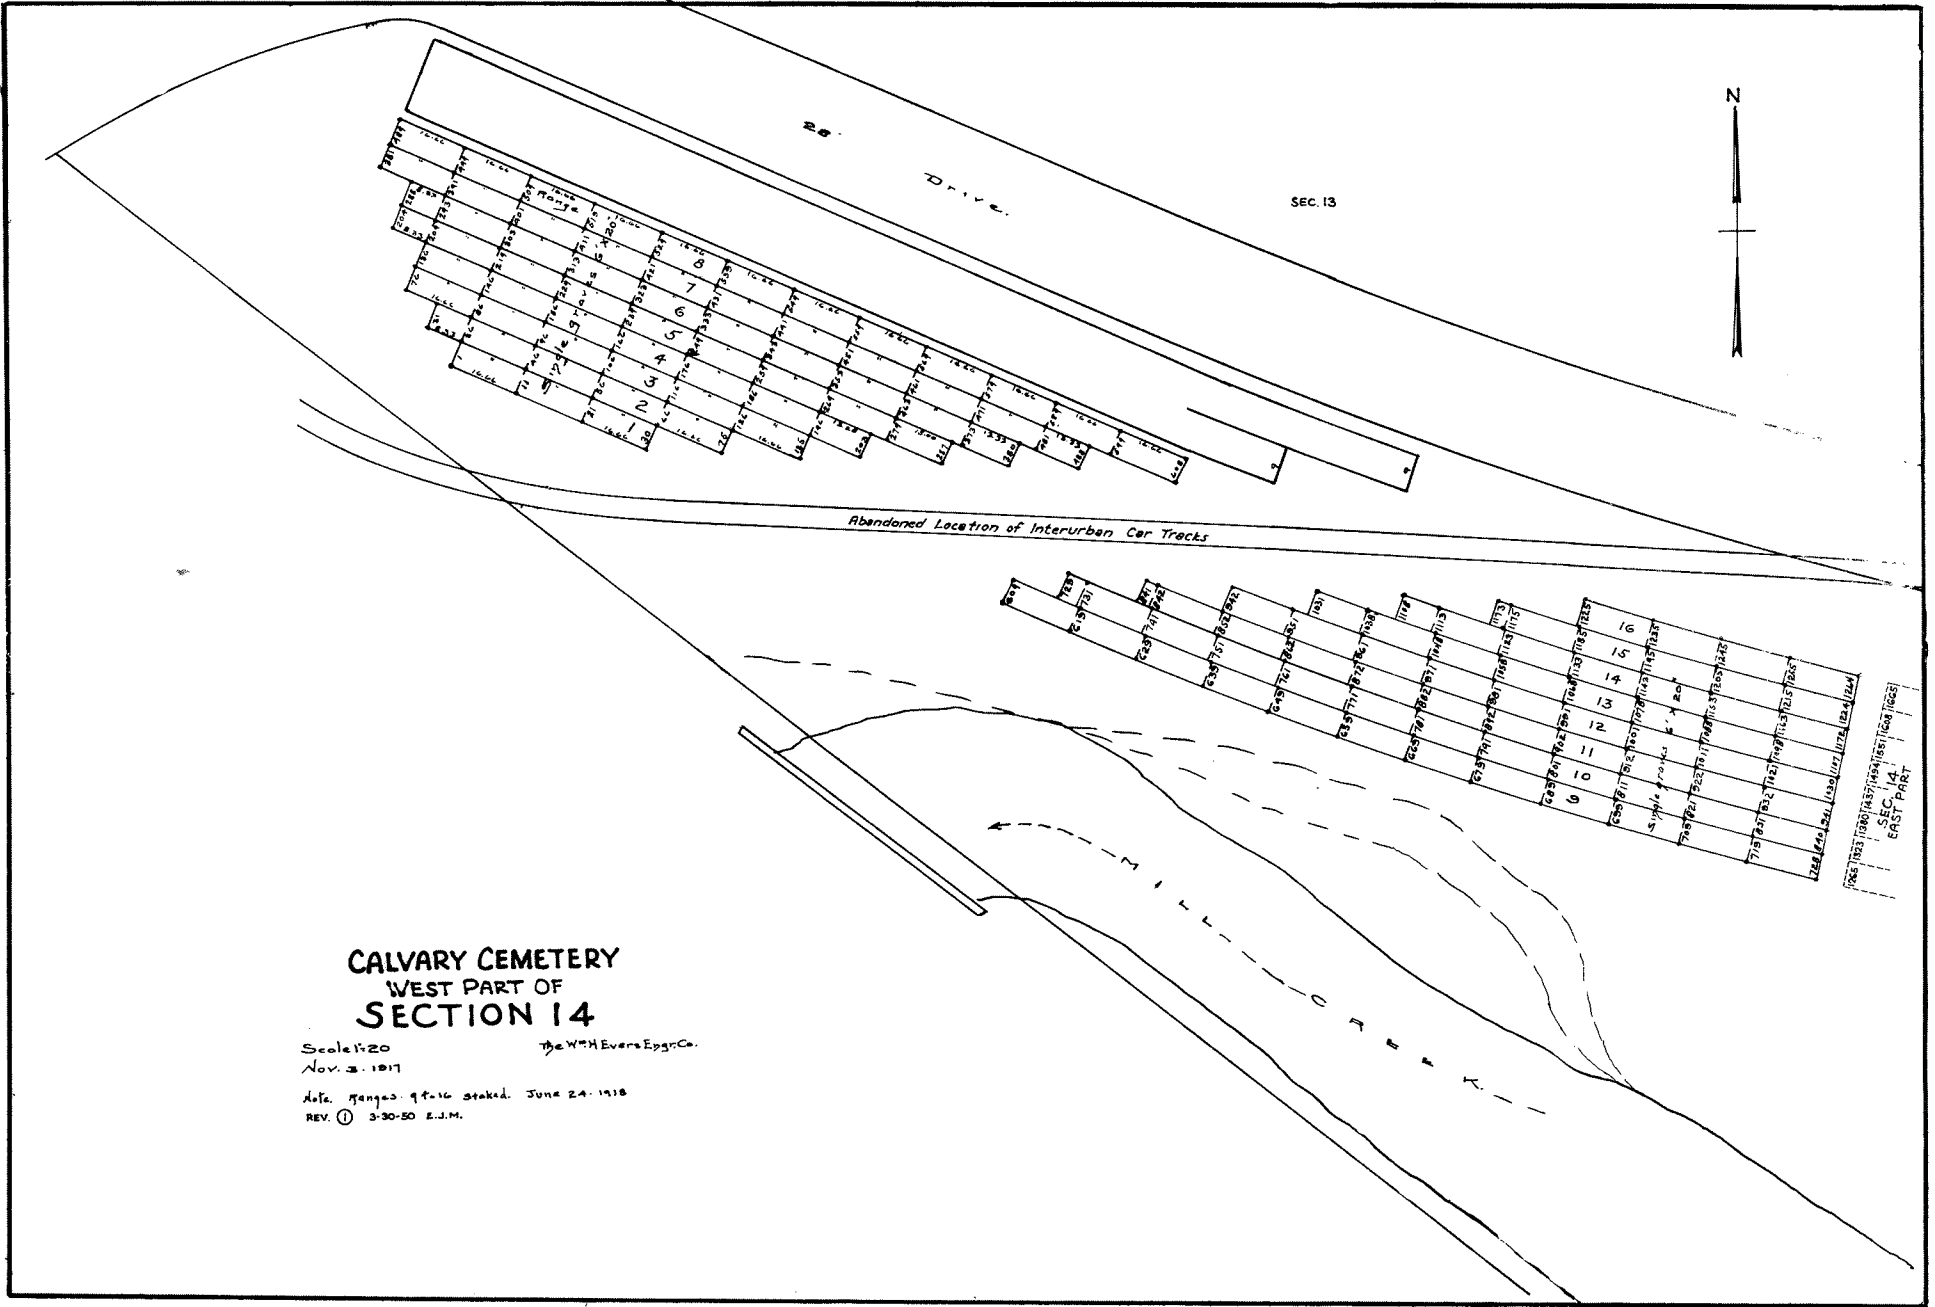

CALVARY CEMETERY
WEST PART OF
SECTION 14

Scale 1/20
 Nov. 3. 1917
 The W. H. Evers Eng'g Co.
 Note: Ranges 9 to 16 staked June 24. 1918
 REV. ① 3-30-50 E. J. M.