


W. & L. E. R.R. R/W

RANGE 71 - LIMBS ETC. - 1 LOT = 10 GRAVES 18" x 36"

NOTE - MARKER #18 NOT PLACED BECAUSE OF TREE ROOTS

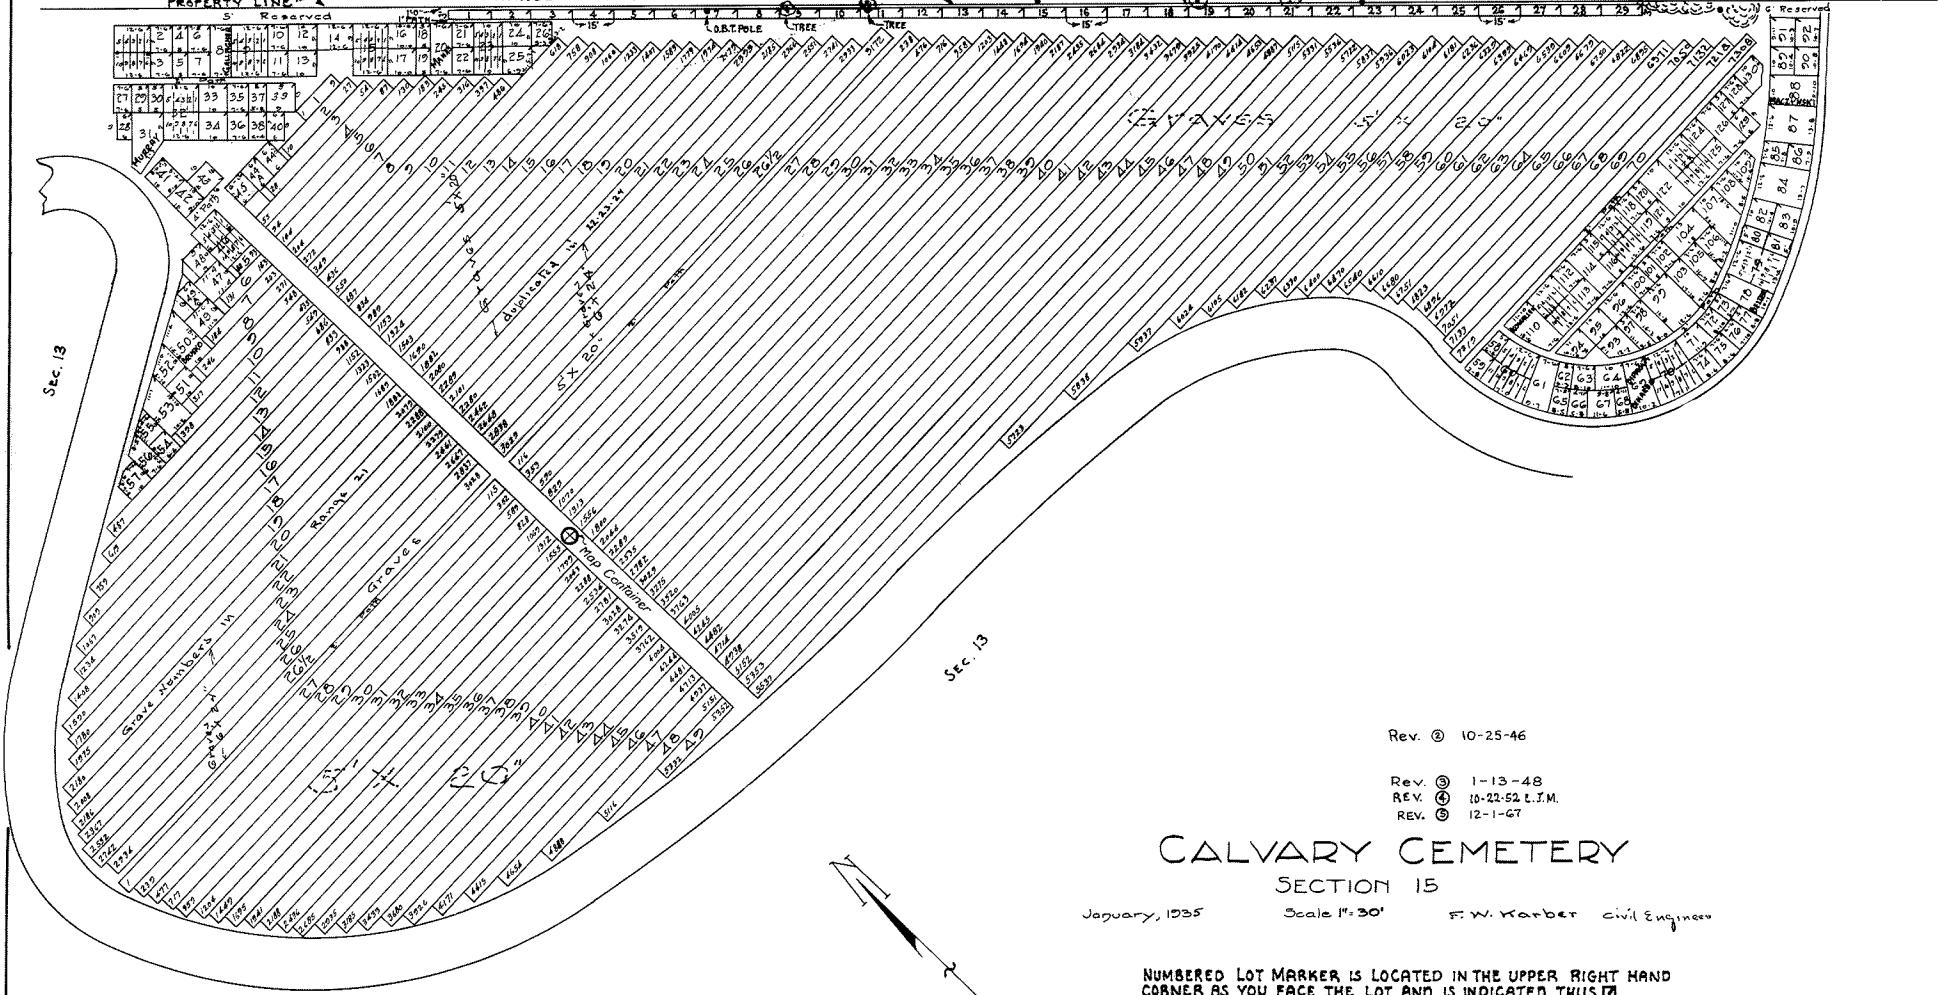

Rev. © 10-25-46

Rev. © 1-13-48
 REV. © 10-22-52 L.J.M.
 REV. © 12-1-67

CALVARY CEMETERY

SECTION 15

January, 1935 Scale 1" = 30' F. W. Karber Civil Engineer

NUMBERED LOT MARKER IS LOCATED IN THE UPPER RIGHT HAND CORNER AS YOU FACE THE LOT AND IS INDICATED THUS [M]

Lot #	Area	Graves	Lot #	Area	Graves	Lot #	Area	Graves	Lot #	Area	Graves	Lot #	Area	Graves	Lot #	Area	Graves			
1	61.5	3.G.10	2	61.5	3	61.5	4	61.5	5	61.5	6	61.5	7	61.5	8	61.5	9	61.5		
10	61.5	3.G.10	11	61.5	3.G.10	12	61.5	3.G.10	13	61.5	3.G.10	14	61.5	3.G.10	15	61.5	3.G.10	16	61.5	
17	61.5	3.G.10	18	61.5	3.G.10	19	61.5	3.G.10	20	61.5	3.G.10	21	61.5	3.G.10	22	61.5	3.G.10	23	61.5	3.G.10
24	61.5	3.G.10	25	61.5	3.G.10	26	61.5	3.G.10	27	61.5	3.G.10	28	61.5	3.G.10	29	61.5	3.G.10	30	61.5	3.G.10