




CALVARY CEMETERY
 EAST PART OF
SECTION 80
 SCALE: 1/4" = 20'
 J.P.K.
 AUG. 20, 1945

LOT NUMBERS ARE PLACED AT NORTHEAST CORNER OF LOTS AND ARE INDICATED THUS [] LOCATION OF GRAVE MARKERS SHOWN THUS [] GRAVE MARKERS TO FACE IN DIRECTION SHOWN BY ARROW ALL LOTS ARE 2 GRAVE LOTS EXCEPT WHERE OTHERWISE NOTED

- ALL 2 GRAVE LOTS ARE 6'x9'
- " 3 " " " 9'x9'
-  - SHRUB
-  - TREE

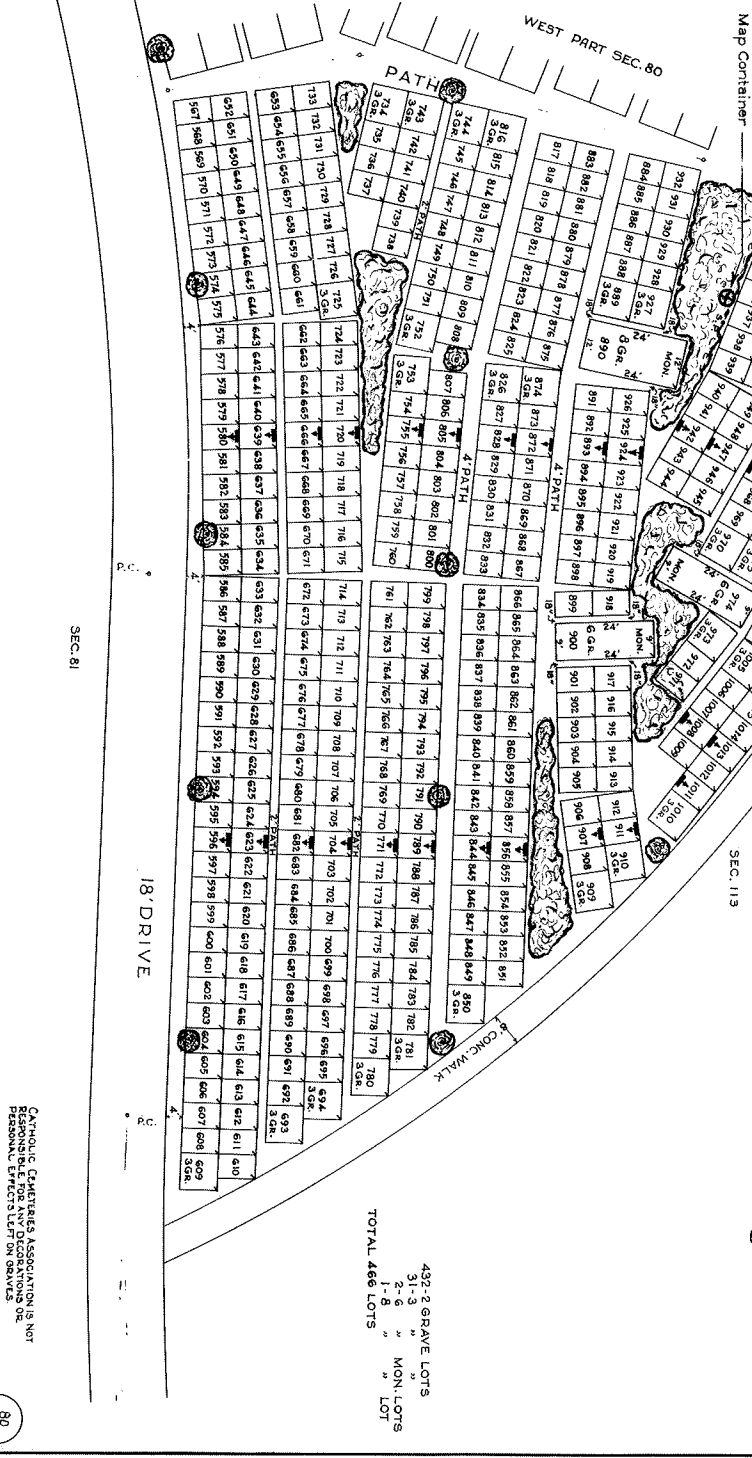

432-2 GRAVE LOTS
 31-3 " " MON. LOTS
 1-8 " " LOT
 TOTAL 466 LOTS

CATHOLIC CEMETERIES ASSOCIATION IS NOT RESPONSIBLE FOR ANY DECORATIONS OR PERSONAL EFFECTS LEFT ON GRAVES

CALVARY CEMETERY
 WEST PART OF
SECTION 80
 J.P.K.
 JUNE 25, 1945
 SCALE - 1" = 20'

LOT NUMBERS ARE PLACED AT NORTHEAST CORNER OF LOTS AND ARE INDICATED THUS [] LOCATION OF GRAVE MARKERS SHOWN THUS [] GRAVE MARKERS TO FACE IN DIRECTION SHOWN BY ARROW ALL LOTS ARE 2 GRAVE LOTS EXCEPT WHERE OTHERWISE NOTED

- ALL 2 GRAVE LOTS ARE 6' x 9'
- " 3 " " 9' x 9'
- " 3 " " 9' x 9'
- [Symbol] - SHRUB
- [Symbol] - TREE



510-2 GRAVE LOTS
 5-2 " MON. LOTS
 2-9 " " "
 TOTAL 566 LOTS