


SEC 83

DRIVE 24'

SEC 85

SEC 86

84
WHOLE

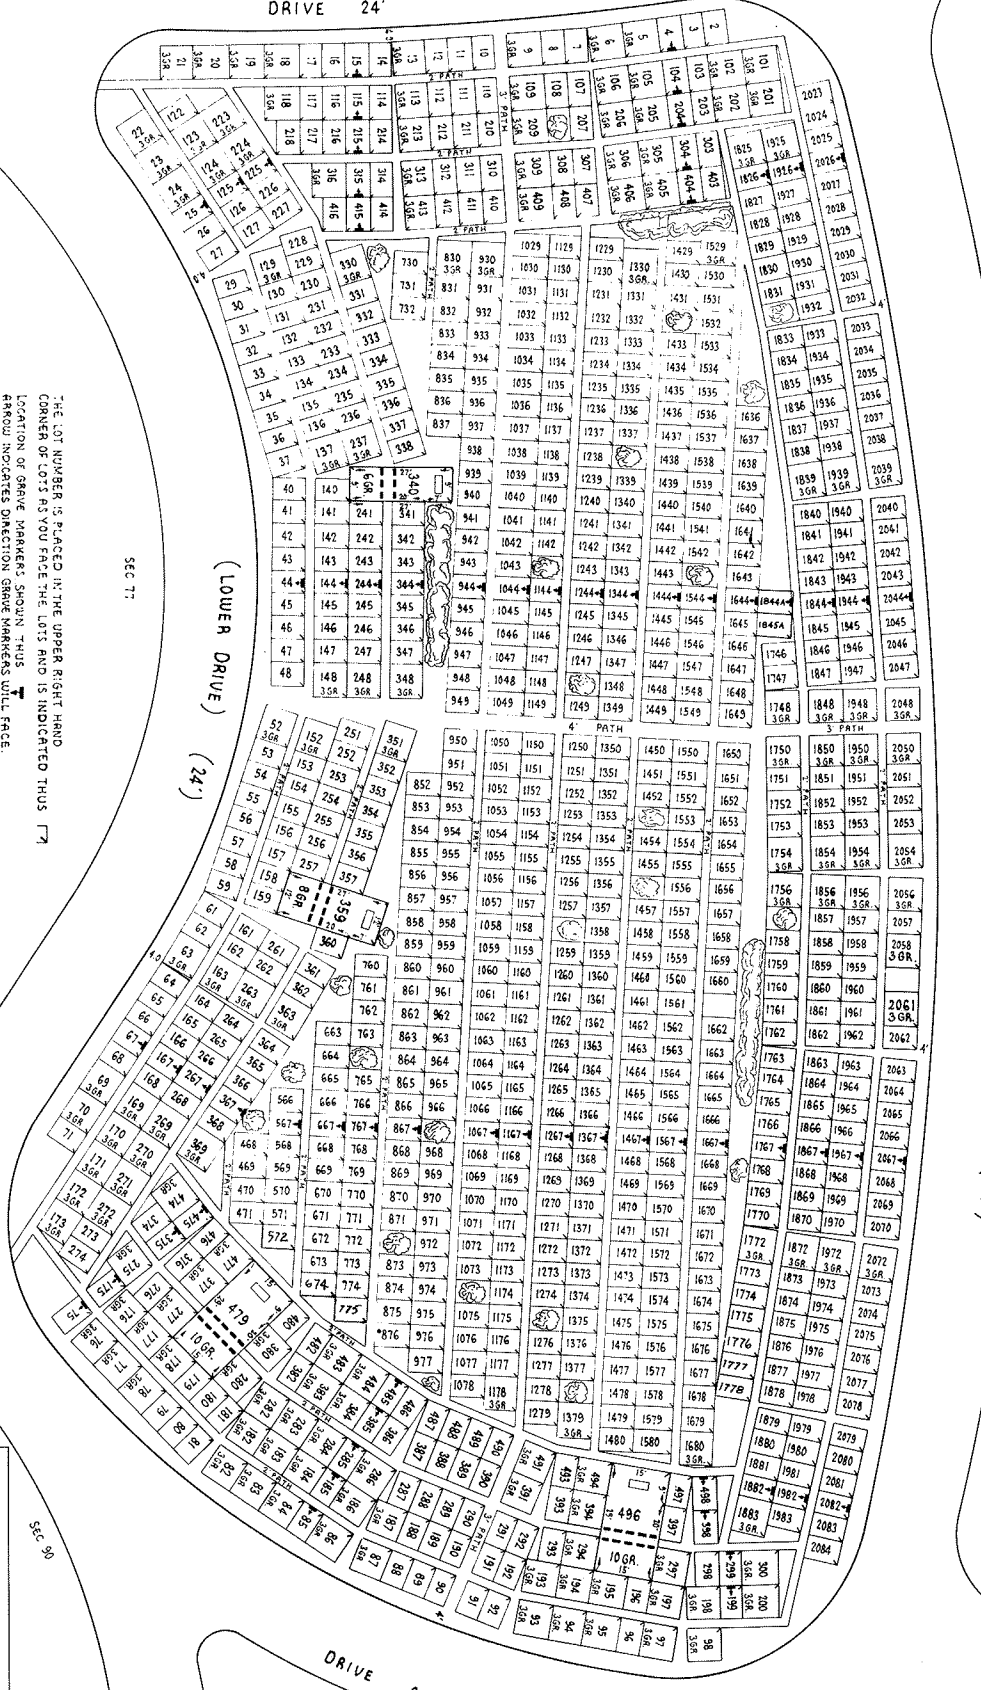

THE LOT NUMBER IS PLACED IN THE UPPER RIGHT HAND CORNER OF LOTS AS TO FACE THE LOTS AND IS INDICATED THUS ↗

LOCATION OF GRAVE MARKERS, SHOWN WITH AN ARROW INDICATES DIRECTION GRAVE MARKERS WILL FACE.

ALL LOTS ARE 2 GRAVE EXCEPT WHERE OTHERWISE NOTED

ALL 3 GRAVE LOTS ARE 6x3

ALL 3 GRAVE LOTS ARE 9x3

LOT SUMMARY

868 - 2 GR LOTS

147 - 3 GR LOTS

1 - 9 GR MON. LOT

1 - 10 GR MON. LOT

1019 - TOTAL LOTS

7 - TREE LOTS NOT INCLUDED IN TOTAL



CALVARY CEMETERY
WHOLE PART
SECTION 84
SCALE 1"=90'
E.J.M.
JAN. 1954

REV. 2-6-58