




CEMETERY ROADWAY

TOP OF BANK

TOP OF BANK

SECTION 20


CEMETERY ROADWAY

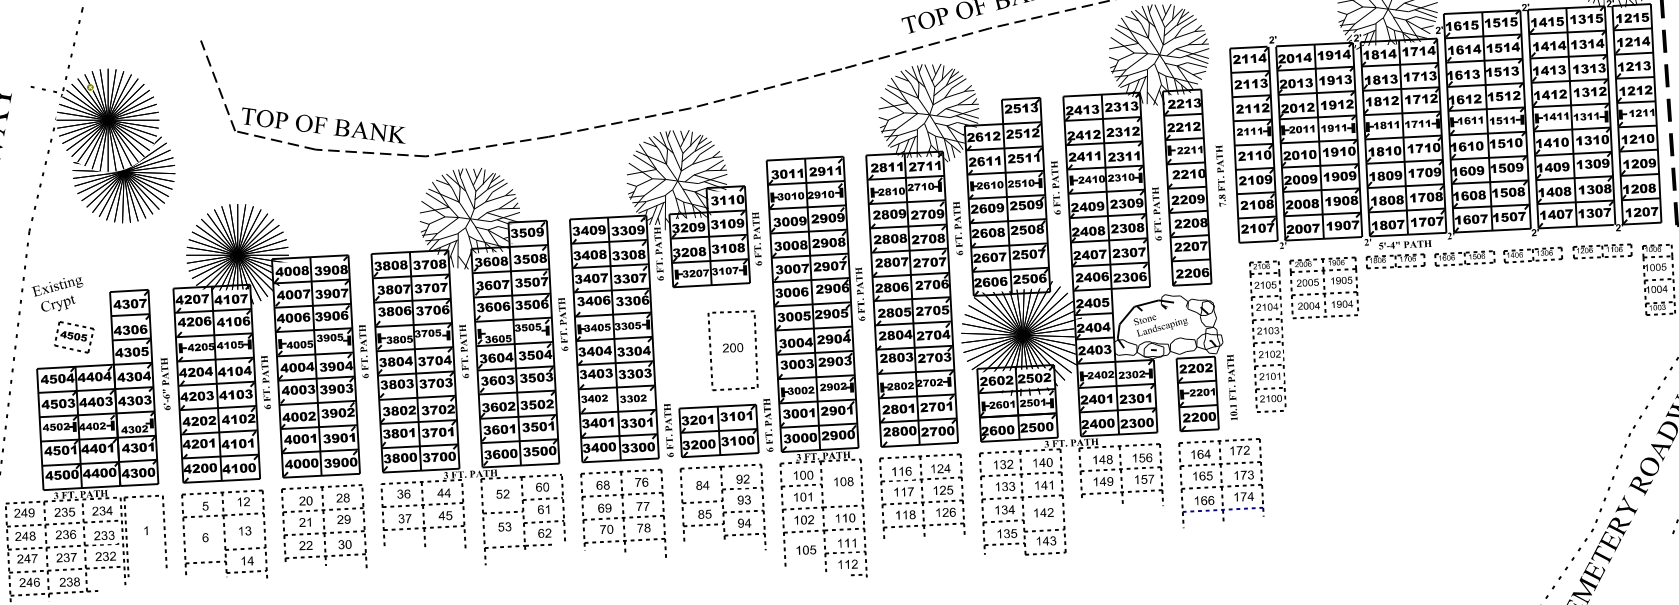

SECTION 19

THE LOT NUMBER IS PLACED AT THE UPPER LEFT HAND CORNER OF LOT AS YOU FACE THE LOT AND IS INDICATED AS A SLASH OR TICK MARK.

THE LOCATION OF THE GRAVE MARKERS ARE SHOWN BELOW WITH THE ARROW INDICATING THE DIRECTION THE GRAVE MARKER WILL FACE.

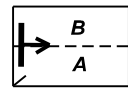

All lots are 2-Grave lots

All lots are 6'-4" x 10'-0"

**HOLY CROSS  
CEMETERY**  
Akron, Ohio  
**SECTION 19  
NORTH**

Revised : Aug. 28, 2019  
Revised : Aug. 27, 2019

Scale: 1" = 50' January, 2018

Revised : Jan. 8, 2018

J. Bischof