



18' DRIVE

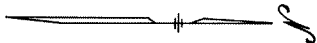

LOCATION OF GRAVE MARKER IS SHOWN THUS  
 ALL FACE  
 ALL LOTS ARE 2 GRAVE LOTS EXCEPT WHERE OTHERWISE  
 NOTED.

ALL SINGLE GR ARE 3'x10' (S)  
 ALL 2 GR LOTS ARE 6'x10'  
 ALL 3 GR LOTS ARE 9'x10'  
 ALL 4 GR LOTS ARE 12'x10'  
 ALL 6 GR LOTS ARE 18'x10'

NOTE: LOTS INDICATED THUS [Symbol] HAVE LOT NUMBERS IN UPPER LEFT HAND CORNER AS YOU FACE THE LOTS.

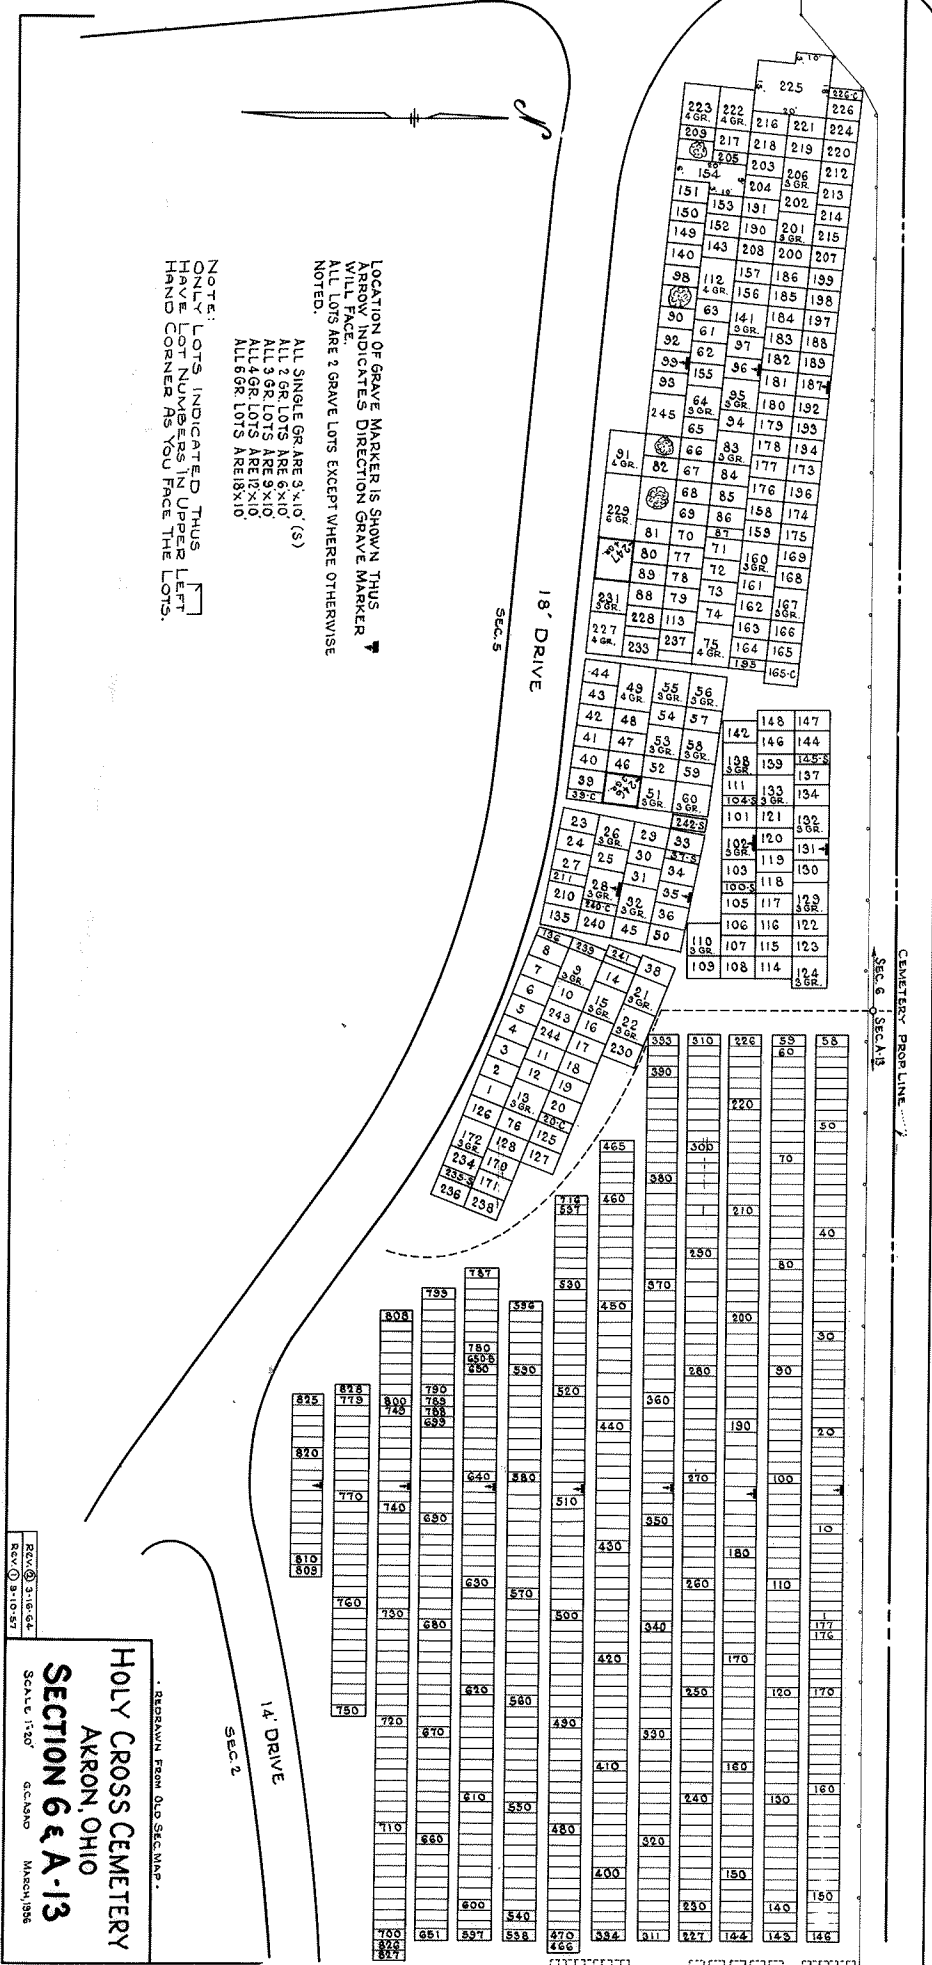

WATERLOO ROAD (U.S. RT. 224) 60'

CEMETERY PROFILE LINE

SEC. 6  
A-13  
SCALE 1"=60'

HOLY CROSS CEMETERY  
 AKRON, OHIO  
 SECTION 6 & A-13  
 SCALE 1"=60' GCLAND MARCH, 1936

SEC. 6  
A-13