


HOLY CROSS CEMETERY
 AKRON, OHIO
SECTION 18
 SCALE 1"=20' G.C.A. AUGUST, 1925

REV. 10-1-23

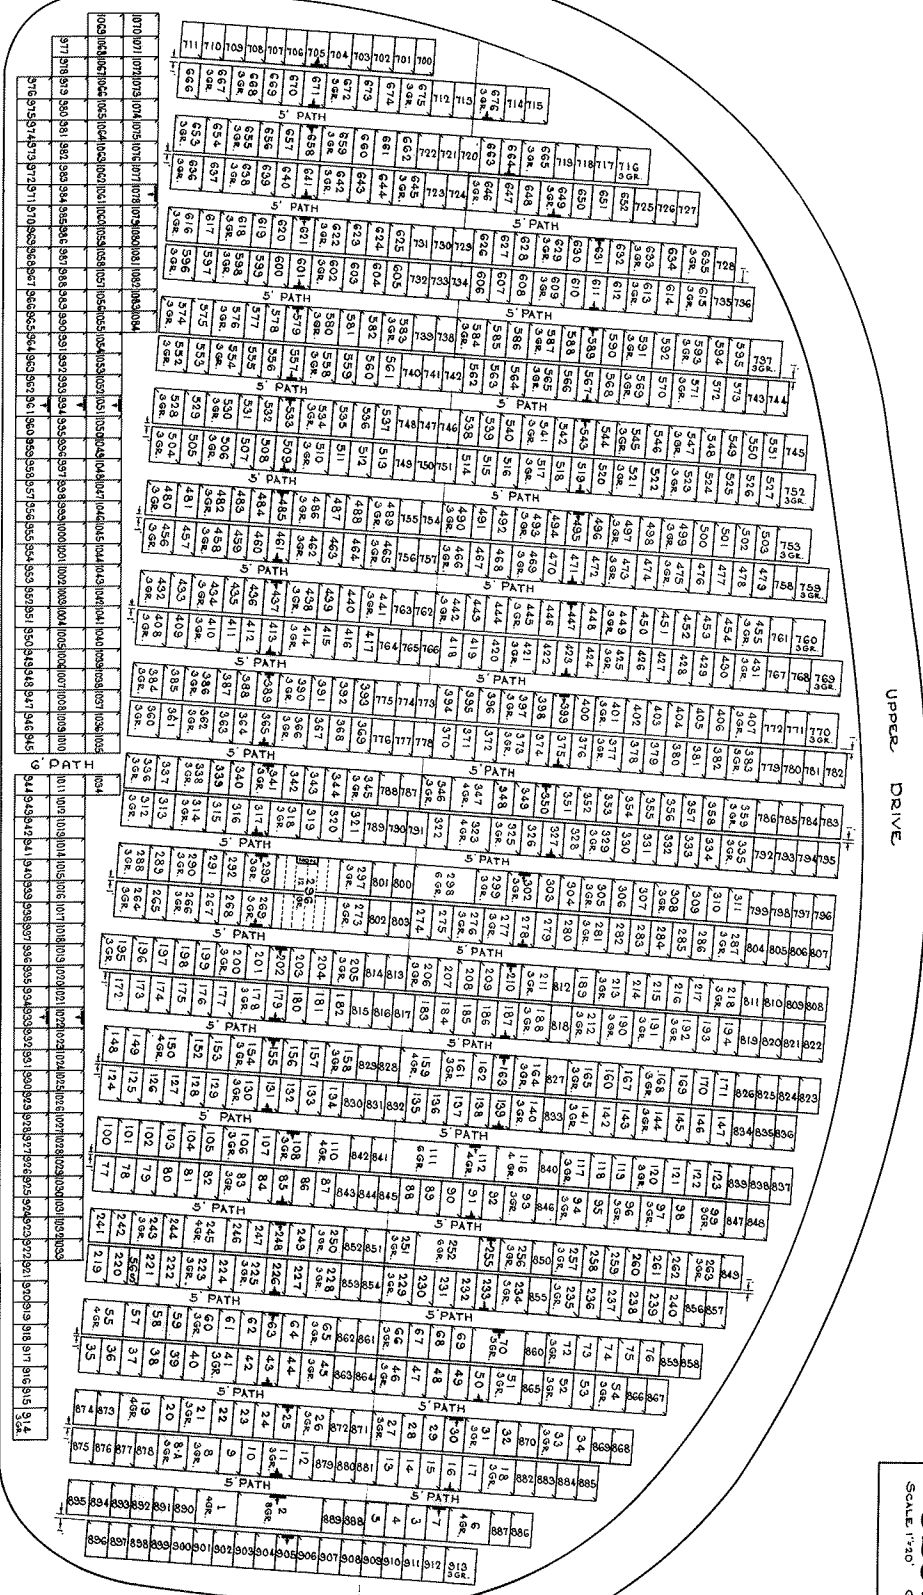

LOT SUMMARY
 1 SINGLE GRAVE LOT
 2 GRAVE LOTS
 12 " " " "
 1 " " " "
 5 " " " "
 8 " " " "
 1 TOTAL LOTS

SECTION 18
 NOTE: THE LOT NUMBER IS PLACED IN THE UPPER LEFT HAND CORNER OF LOTS AS YOU FACE THE LOTS AND IS INDICATED THUS []
 GRAVES ARE DESIGNATED AS X, Y, ETC. BEGINNING FROM LOT WALKER'S HIS SHOWN.

LOCATION OF GRAVE MARKER IS SHOWN THUS []
 ARROW INDICATES DIRECTION GRAVE MARKER WILL FACE.
 ALL LOTS ARE 2 GRAVE LOTS UNLESS OTHERWISE NOTED.
 ALL 1 GRAVE LOTS ARE 5'x10'
 ALL 2 GRAVE LOTS ARE 6'x10'
 ALL 3 GRAVE LOTS ARE 5'x10'
 ALL 4 GRAVE LOTS ARE 12'x10'
 ALL 5 GRAVE LOTS ARE 12'x10'
 ALL 6 GRAVE LOTS ARE 12'x10'
 ALL 8 GRAVE LOTS ARE 12'x10'

